


SITE PLAN

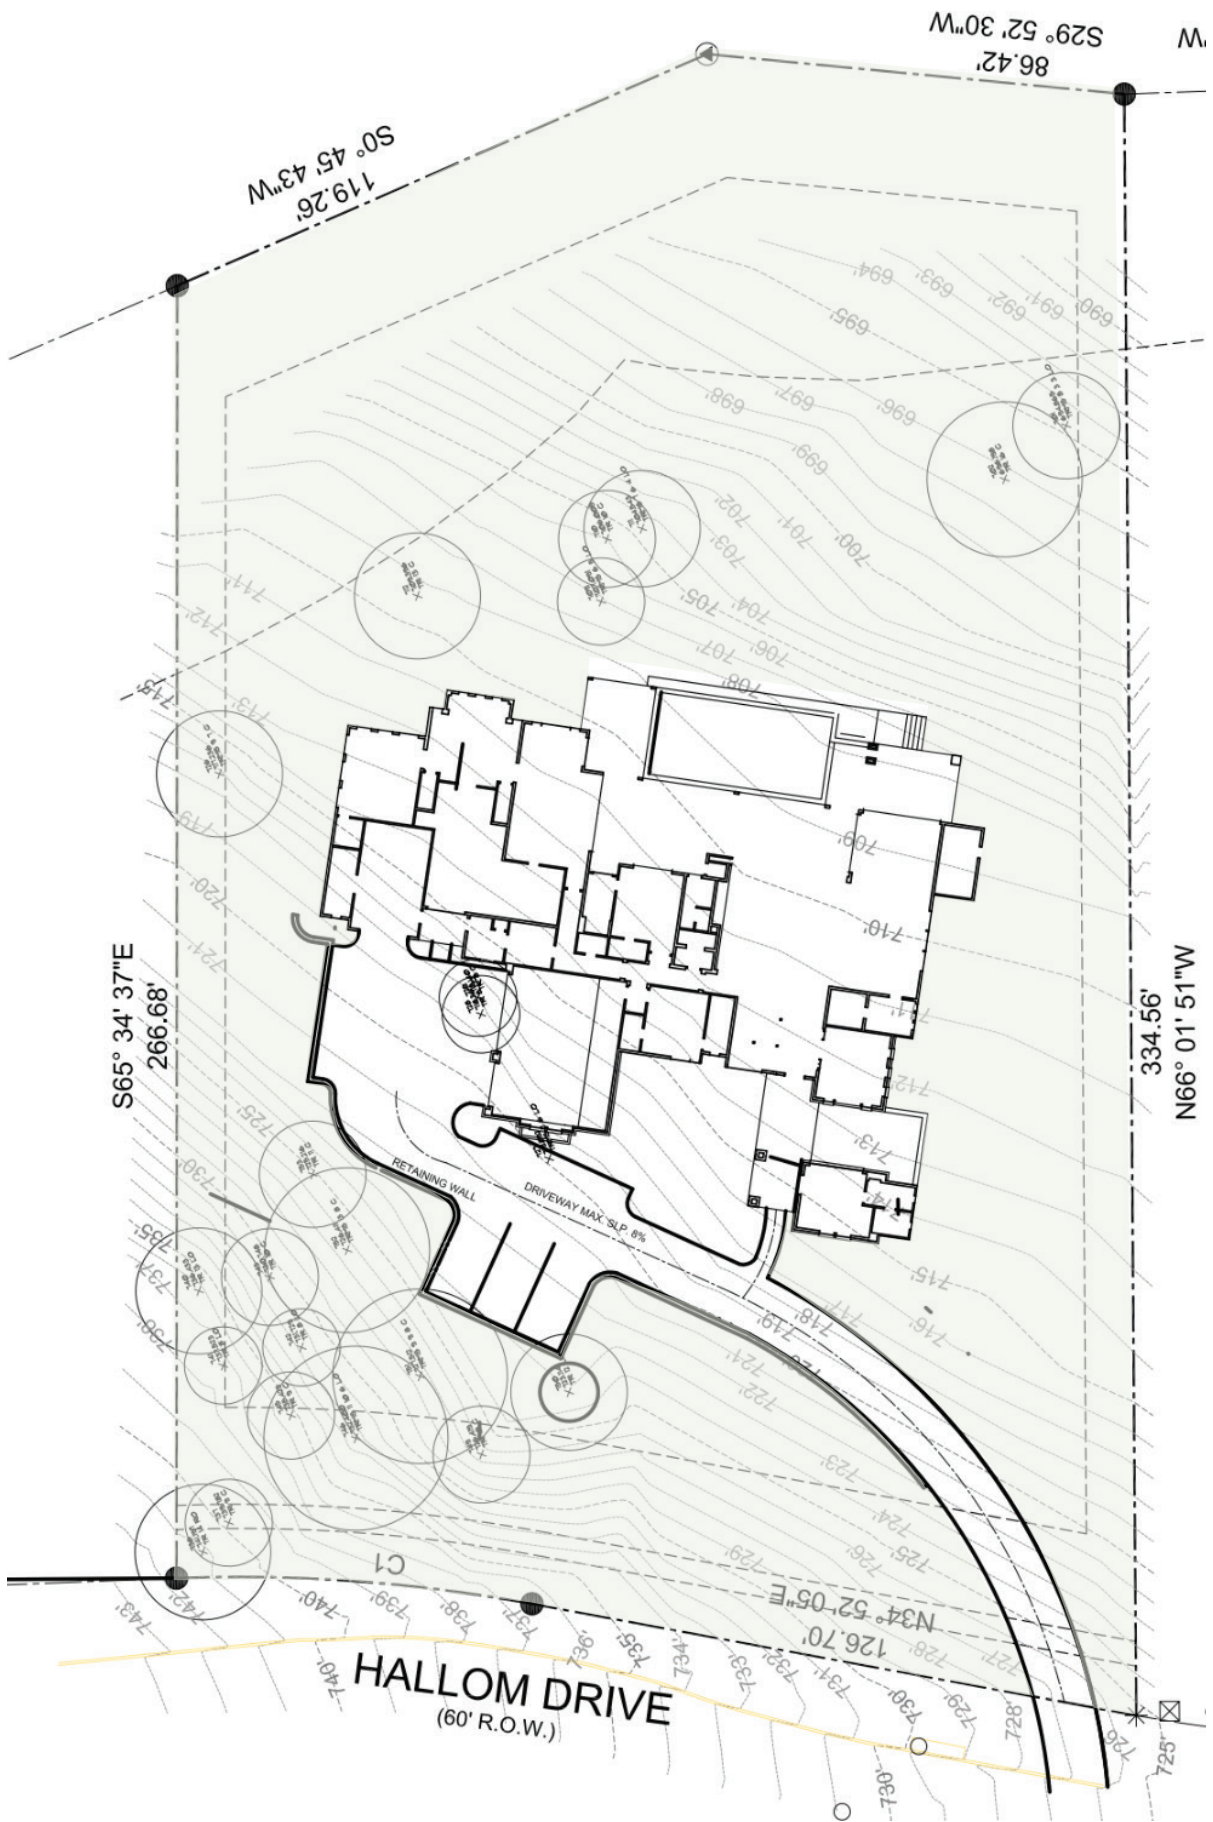

1803 SCENIC VIEW DRIVE